

Walkway to be closed during work in area 2

Path of delivery truck with lift

Barrier: cones and caution tape  
Personnel at barrier to redirect pedestrians on both sides of lift

Location of Lift during work (area 2)


Location of Lift during work (area 1)

Barrier: cones and caution tape  
Personnel at barrier to redirect pedestrians on both sides of lift





**SITE PLAN**  
 SCALE: 1" = 40'-0"

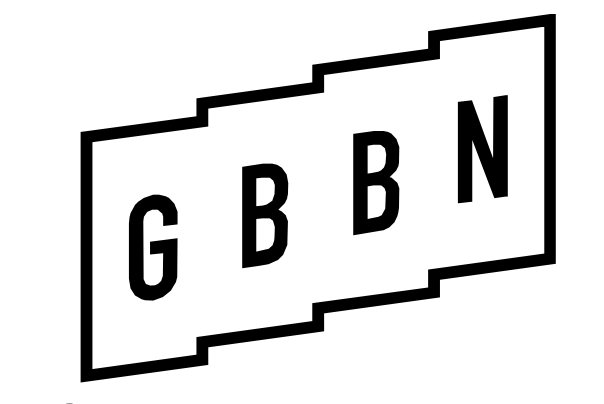

**GBBN Architects Inc.**

5411 Penn Ave Pittsburgh, PA 15206

412.345.5005 f 513.241.8873

http://www.gbbn.com

Consultants:



**MEP**  
 ALLEN + SHARIFF  
 2 ALLEGHENY CENTER MALL  
 PITTSBURGH, PA 15212  
 AllenShariff.com



**AV**  
 BRIGHTTREE STUDIOS  
 301 BRUCH CREEK ROAD  
 WARRENDALE, PA 15086  
 412.212.7515



**STRUCTURAL**  
 WHITNEY BAILEY COX & MAGNAMI, LLC  
 600 BURSCA DRIVE, SUITE 609  
 PITTSBURGH, PA 15017  
 412.221.5385



Drawing Issues:

**CONSTRUCTION SET**

No.	Date	Description
B	9.25.2023	BID ADDENDUM #01

**Carnegie Mellon**

Campus Design and Facility Development  
 Carnegie Mellon University  
 417 South Craig Street, 3rd Floor  
 Pittsburgh, PA 15213

PROJECT NO.: 55921  
 BUILDING NAME: Hamerschlag Hall

PROJECT NAME:  
 HAMERSCHLAG HALL - 1200 WING  
 425 Hamerschlag Dr,  
 Pittsburgh, PA 15213

SHEET TITLE: **SITE PLAN**

Scale:	Dwn By:	Date:	Rev No./Date:
1" = 40'-0"	Author	01.22.2024	

Job No: <b>14821</b>	Dwg No: <b>G008</b>
-------------------------	------------------------

1/22/2024 10:22:35 AM Autodesk Docs/14821 - Hamerschlag 1200 Wing/14821 - Hamerschlag 1200 Wing\_022.rvt