


3/12/2018 6:07:54 PM C:\Revit_files\16-076_Wean Hall Lobby_CENTRAL_2017_robbyne.nt


PEDESTRIAN
ACCESS

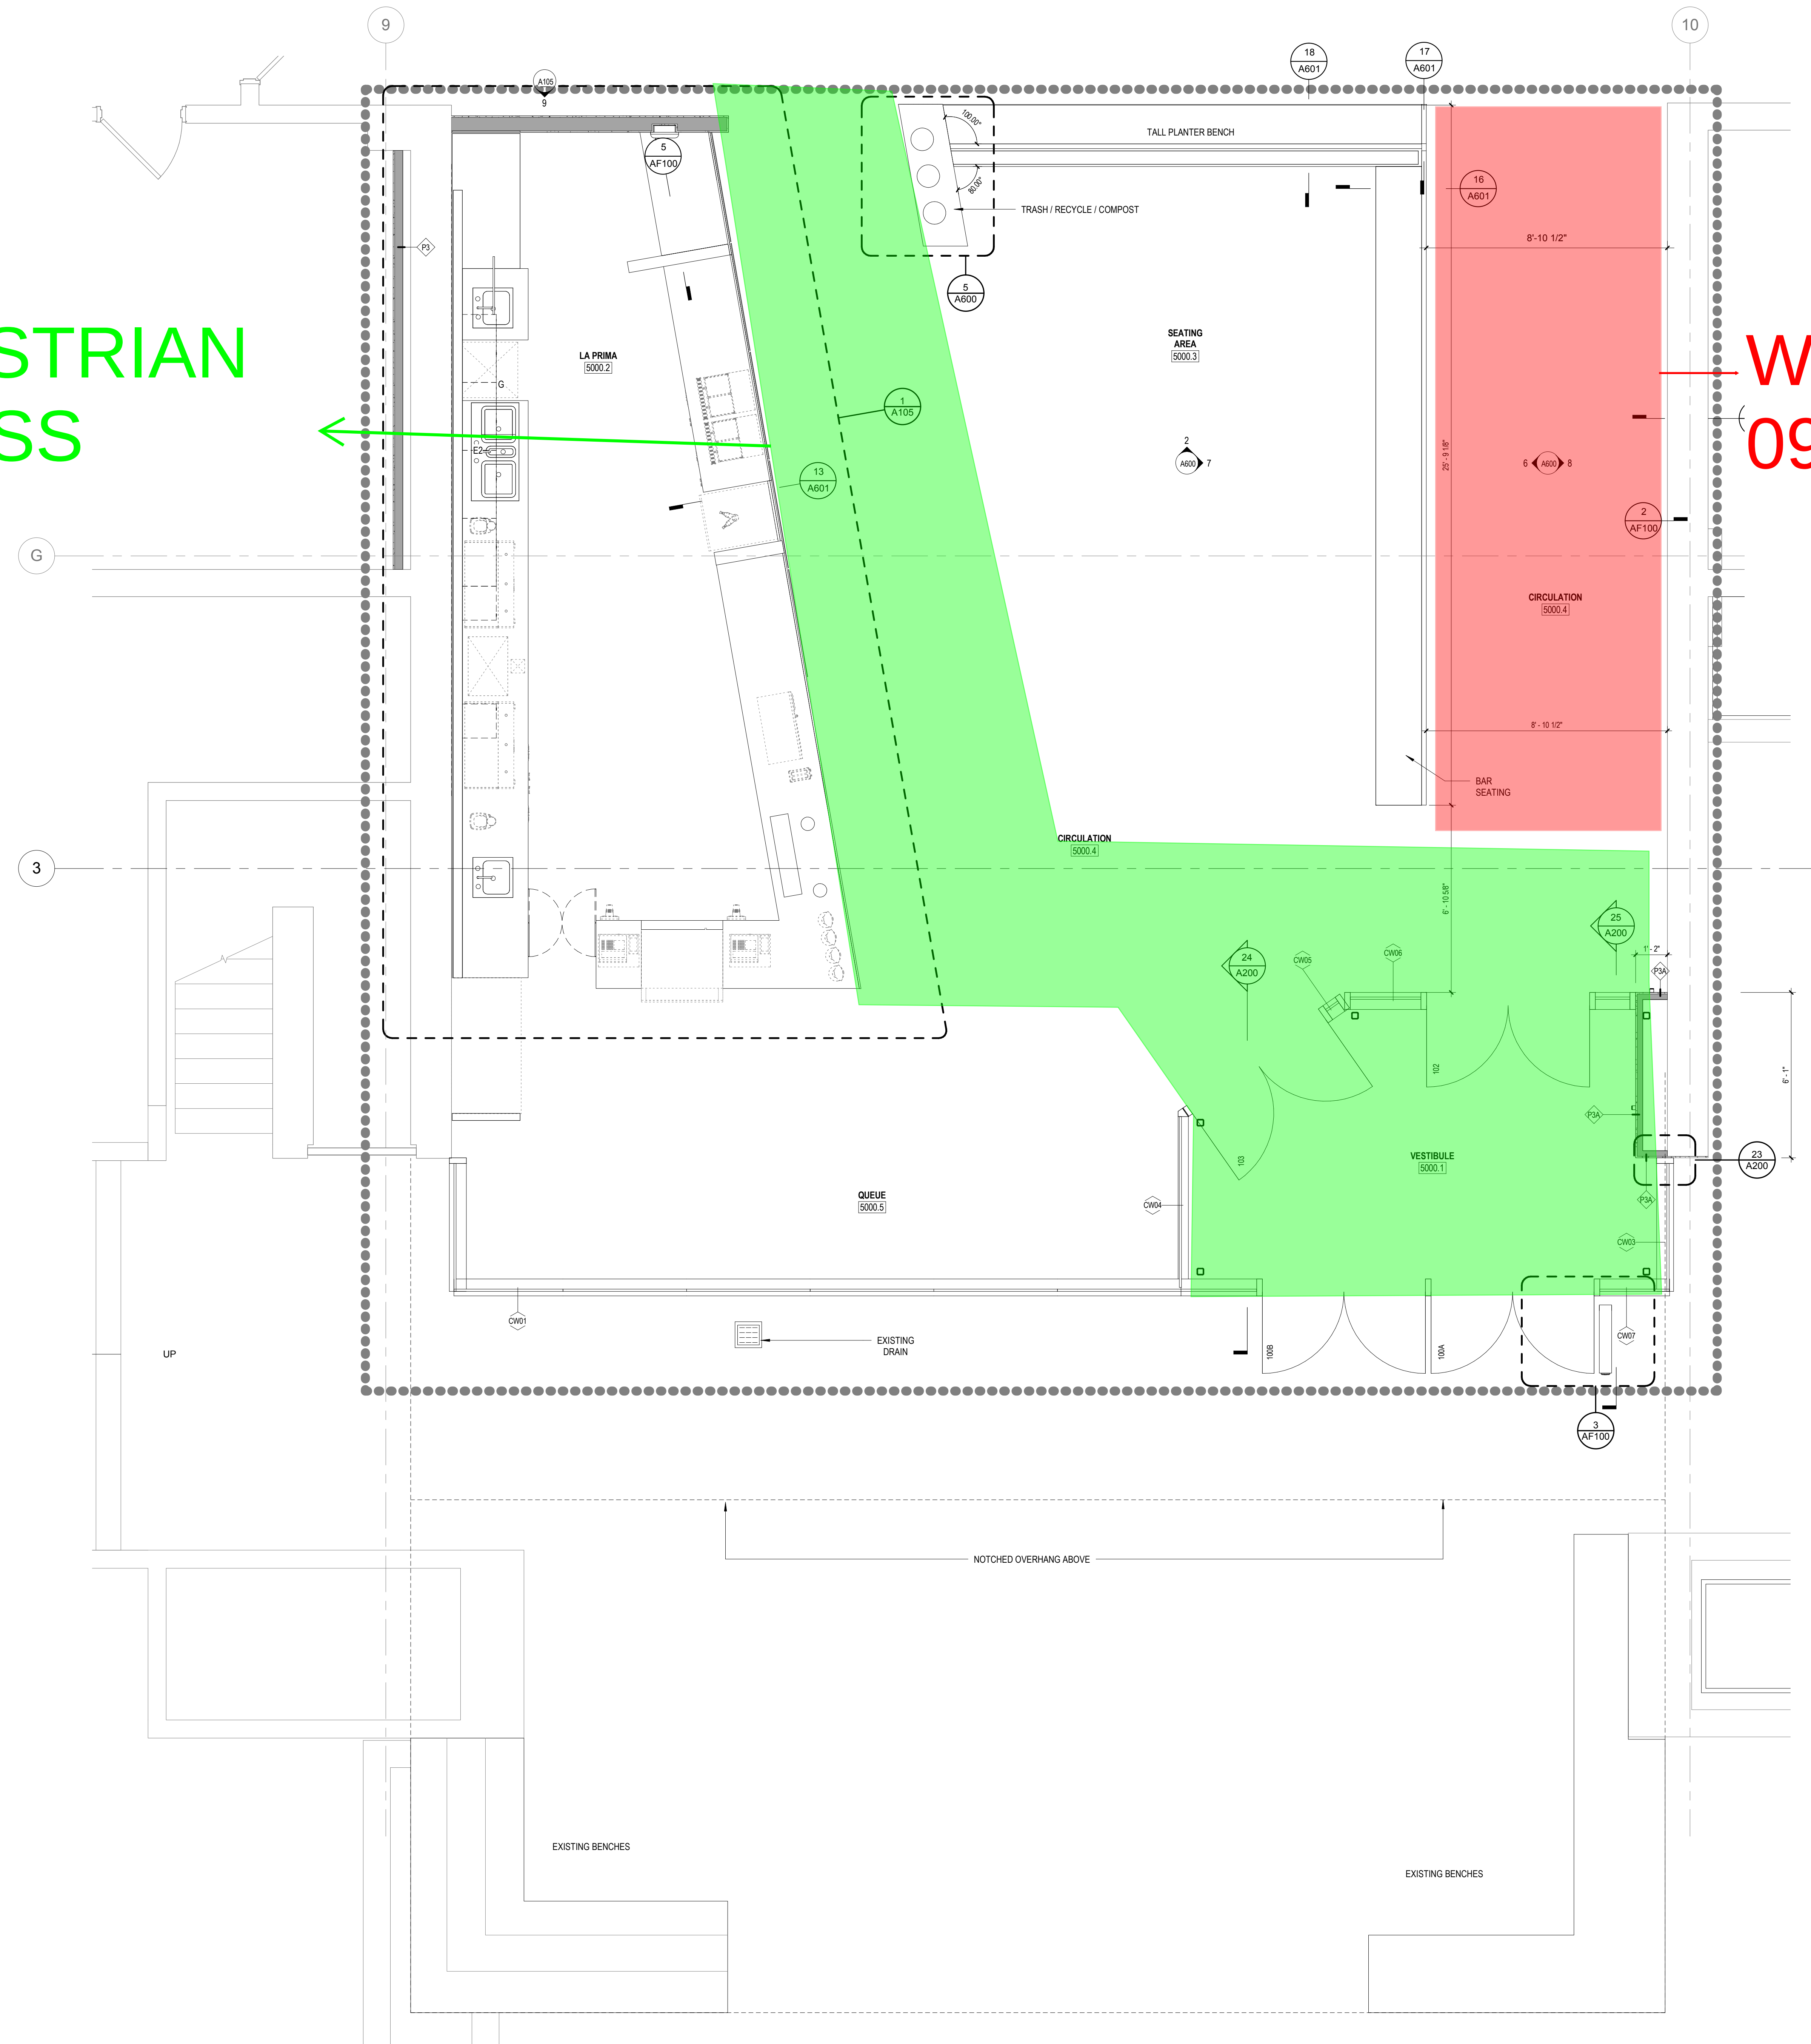

FLOOR PLAN KEY	
	PROJECT AREA
	PARTITION TO BE PROVIDED. PROVIDE PT UNLESS INDICATED OTHERWISE
	1 HOUR
	2 HOUR
	SMOKE
	EXISTING PARTITION TO REMAIN
	DOOR - KEYED TO DOOR SCHEDULE

WORK AREA 1
09.22.2018

1 FIFTH FLOOR PLAN
A100 / 3/8" = 1'-0" 0' 1'-0" 3'-0" 5'-0"

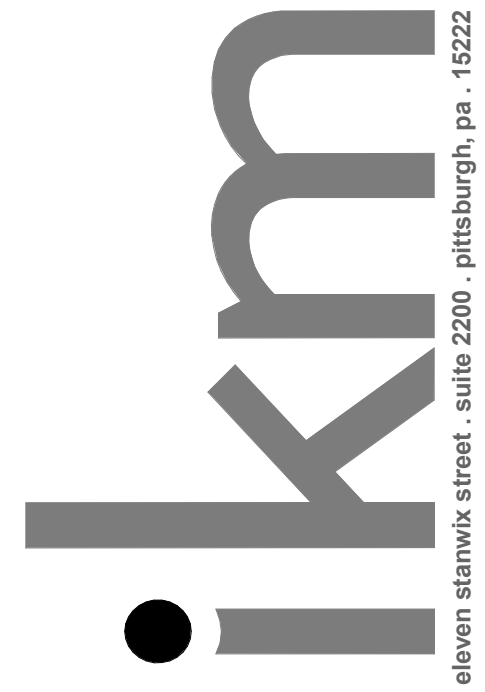


eleven stanwix street, suite 2200, pittsburgh, pa 15222



REGISTERED ARCHITECT
PITTSBURGH, PA

Revisions	No.	Date	Description


Issue Date - 03.12.2018
Construction Documents

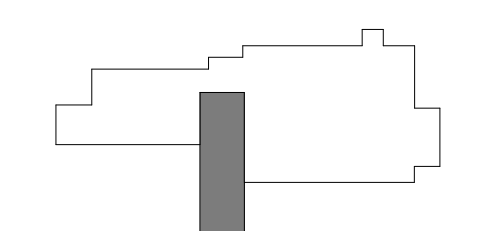


Carnegie Mellon University
5000 Forbes Avenue
Pittsburgh, PA 15213

16-076 Wean Hall Lobby Renovation

Partial Fifth Floor Plan

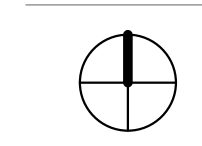


Project North

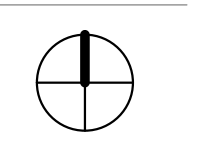

True North


A100

3/12/2018 6:07:54 PM C:\Revit_files\16-076_Wean Hall Lobby_CENTRAL_2017_robbyne.nt

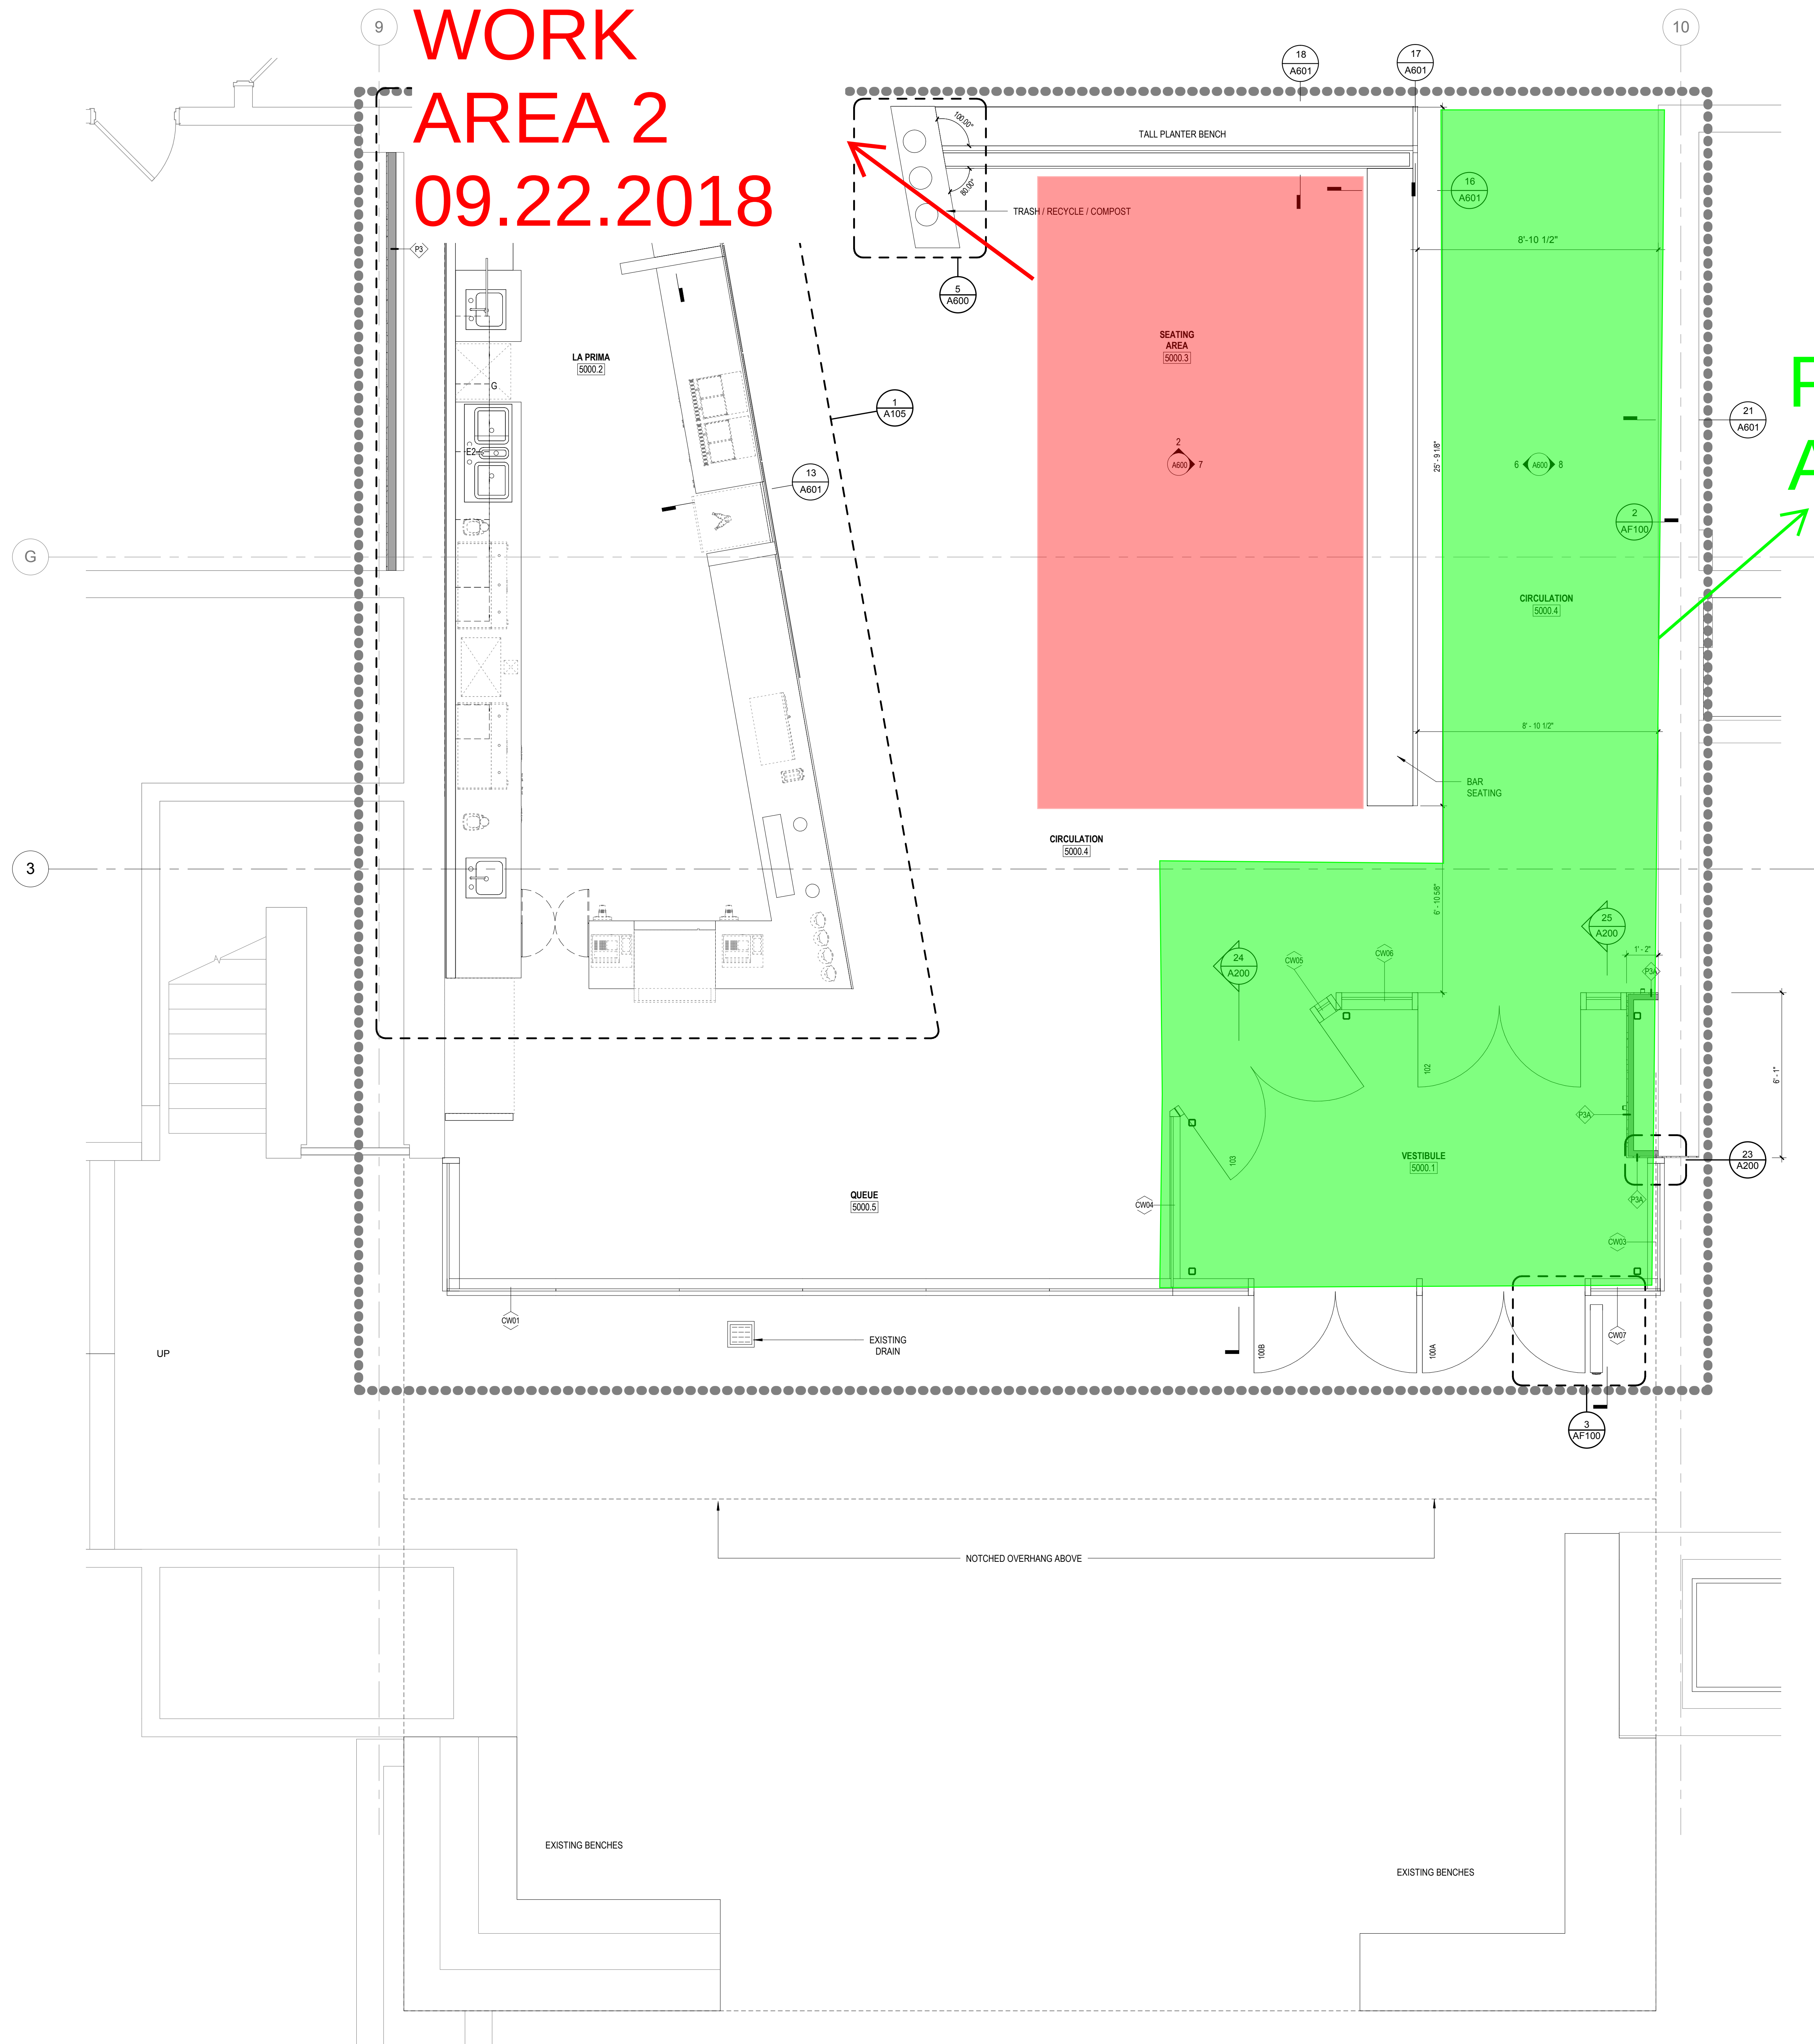


FLOOR PLAN KEY	
	PROJECT AREA
	PARTITION TO BE PROVIDED. PROVIDE PT UNLESS INDICATED OTHERWISE
	1 HOUR
	2 HOUR
	SMOKE
	EXISTING PARTITION TO REMAIN
	DOOR - KEYED TO DOOR SCHEDULE

PEDESTRIAN ACCESS

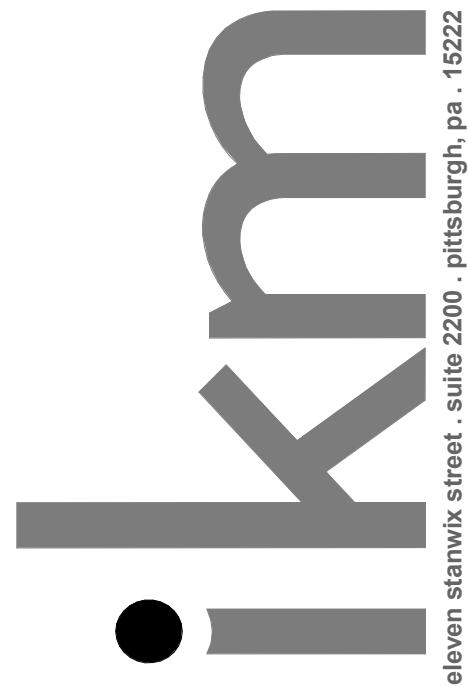


Revisions	Descr:
No.	Date

Issue Date - 03.12.2018
Construction Documents

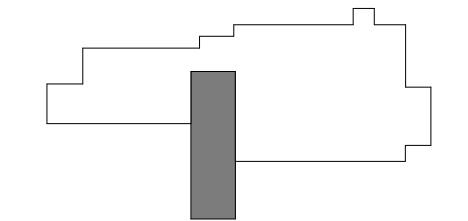

Carnegie Mellon University
5000 Forbes Avenue
Pittsburgh, PA 15213
16-076 Wean Hall Lobby Renovation
Partial Fifth Floor Plan

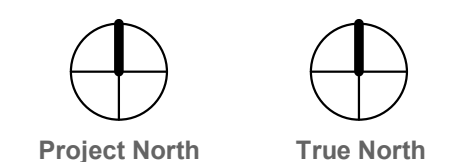

A100